
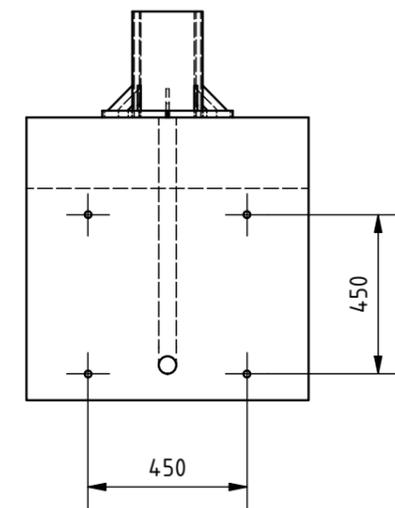
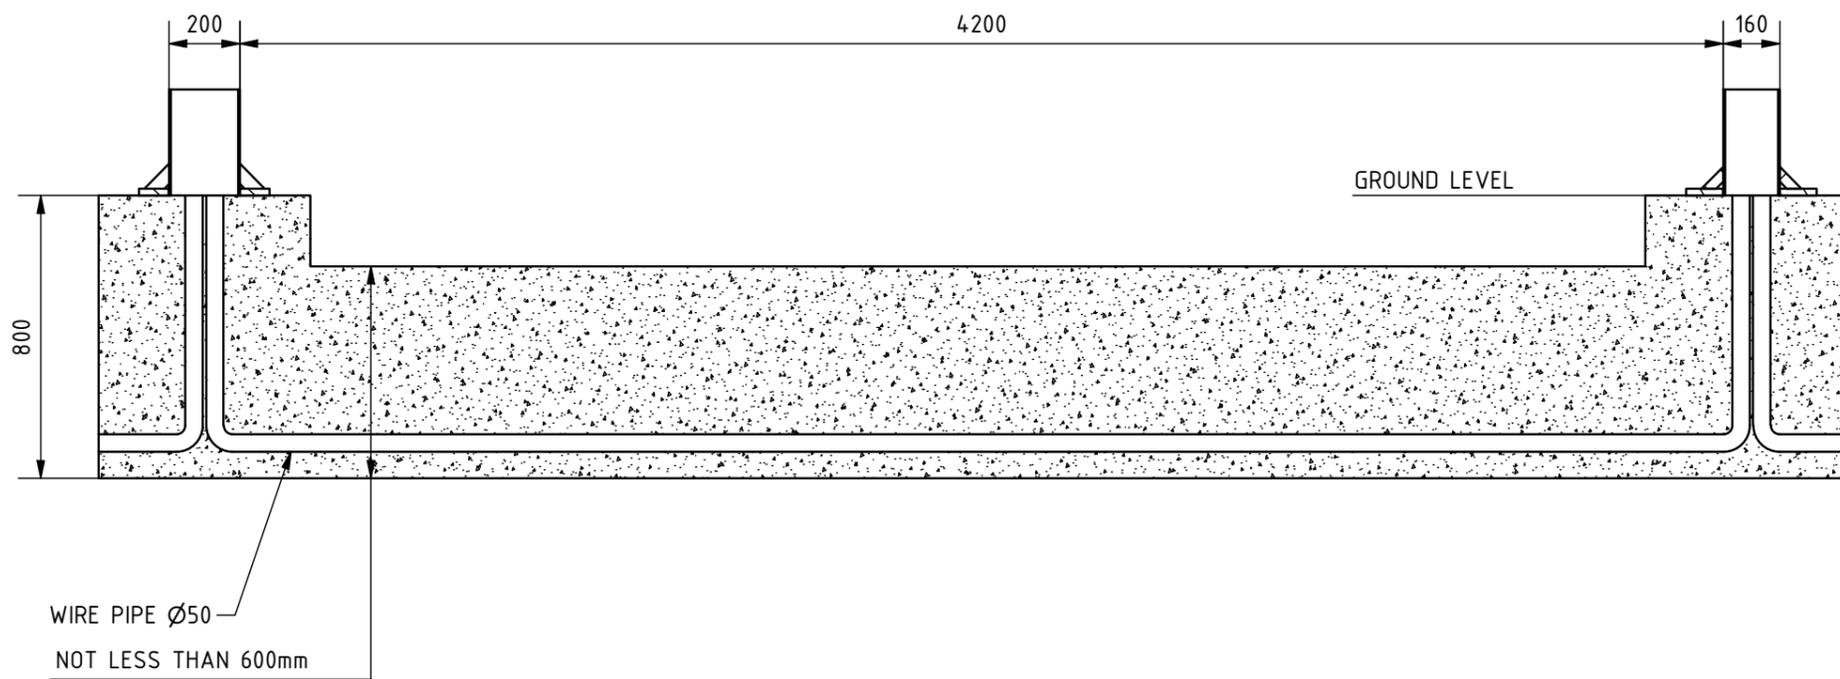


A-A (1 : 20)

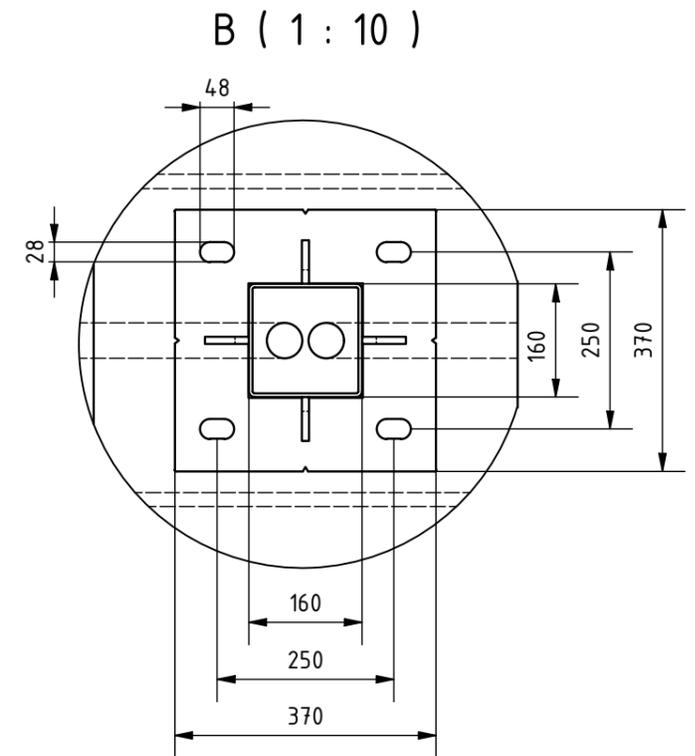

Remarks:

1. All dimensions in mm.
2. Prepare foundation with concrete class C25. Concrete must be reinforced with reinforcement bars or fibres and flat on top.
3. For gate installation put gateposts baskets inside concrete or use anchors M24x400 or longer. Anchors must be over concrete surface 70 - 100mm.
4. Placing gate on or in foundation depending on detailed gate size - to be chosen on installation site.
5. This is suggested foundation plan. Dimensions, reinforcement, anchoring.

	Remarks				
	Designed by S.SY CZ	Scale 1 : 20	Format A3	Data 05.08.2022	Sheet number 1/1
Edited by T.Orzet	Height ---	Width ---	Material ---	Mass ---	
Number 04.283.0000	Drawing Valhalla 1W 4000 Foundation			Rev. A	