


Ground level

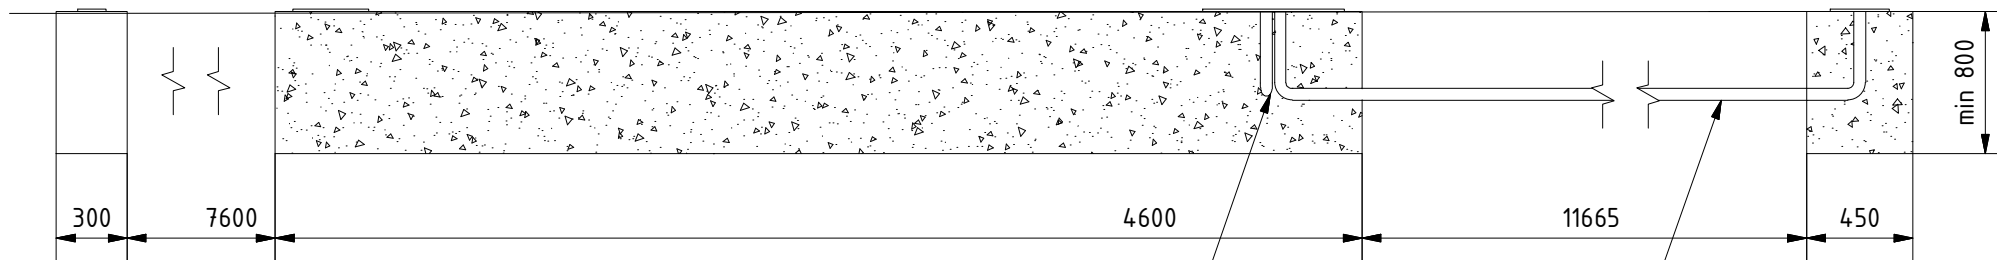

Remarks:

1. All dimensions in mm.
2. Side view of foundations is from inside of property.
3. Prepare foundation with concrete class C25. Concrete must be reinforced with fibres and flat on top.
4. Expected concrete capacity 2.78m .
5. For gate installation use anchors M16x200 or longer. Anchors must be over concrete surface 80mm minimum.

TFP12000R

Designed by	File name:	Date	Quantity	Scale
J.Dziura	TFP12000R	2016-06-17		1 : 32
Title			Material	
THOR foundation plan 12000 Right				
Number			Format	Sheet
TFP12000R			A4	1 / 1

HALSANG
www.halsang.com